

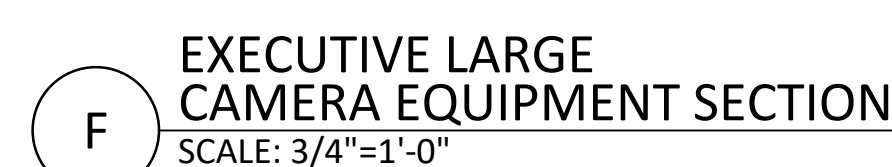
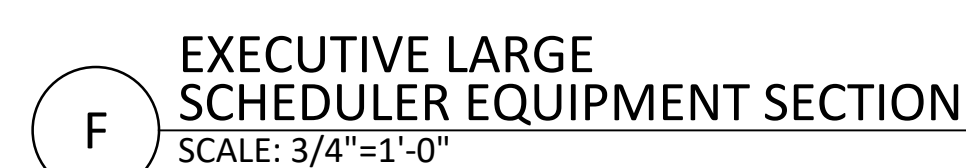
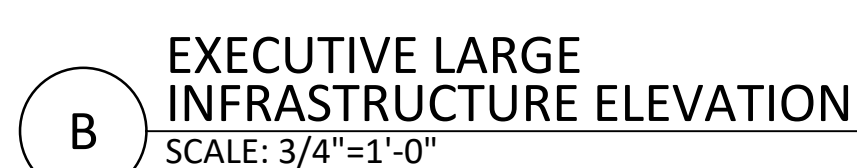


KEY NOTE SCHEDULE	
KEY	DESCRIPTION
①	1-1/4" CONDUIT FROM AVP TO ABOVE ACCESSIBLE CEILING
②	1-1/4" CONDUIT FROM AV TO ABOVE ACCESSIBLE CEILING
③	3/4" CONDUIT FROM RS TO ABOVE ACCESSIBLE CEILING
④	3/4" CONDUIT FROM C TO ABOVE ACCESSIBLE CEILING
⑤	3/4" CONDUIT FROM WP TO ABOVE ACCESSIBLE CEILING
⑥	1-1/4" CONDUIT FROM FB TO ABOVE ACCESSIBLE CEILING
⑦	(2) 1-1/4" CONDUIT FROM WP TO ABOVE ACCESSIBLE CEILING
⑧	3/4" CONDUIT FROM CB TO AV
⑨	1-1/4" CONDUIT FROM WP TO AVP

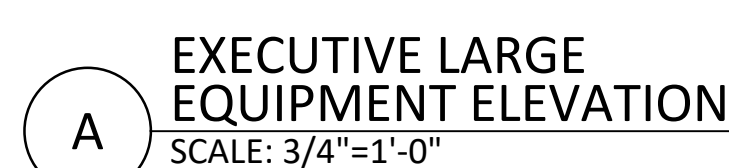


DRAWING NUMBER
TA07-102



BACK WALL

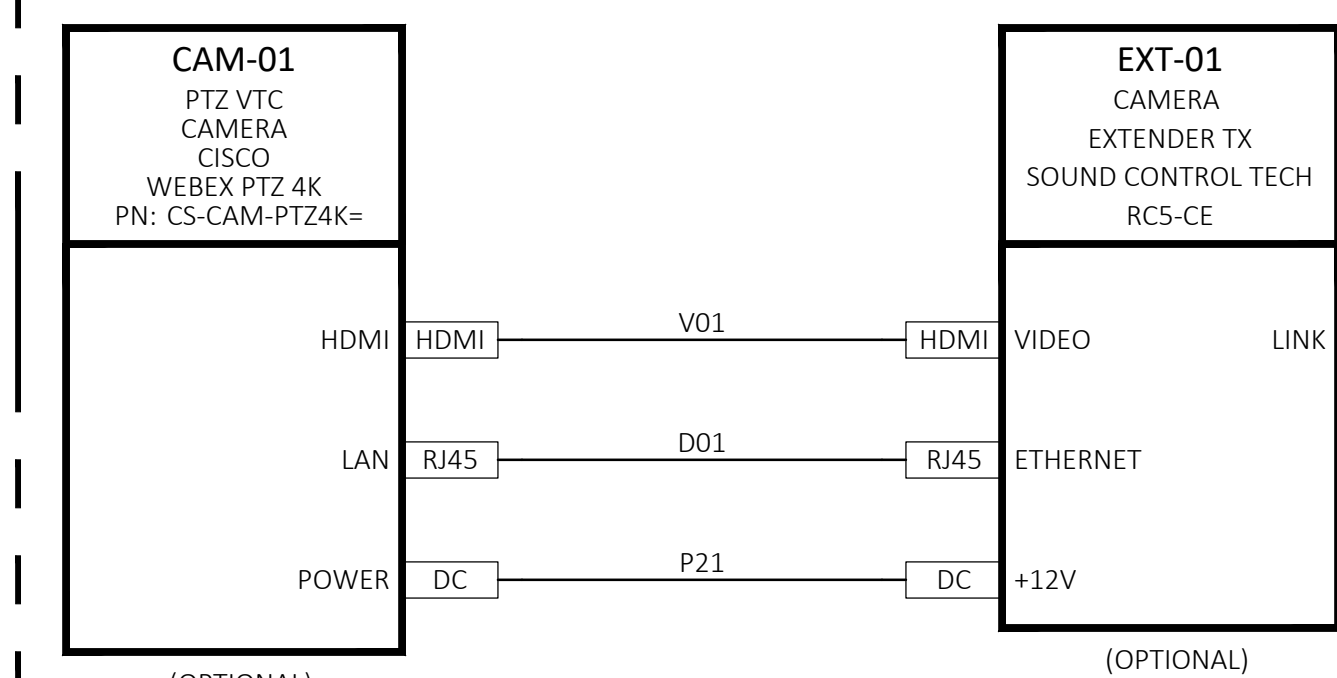



CREDENZA RACK

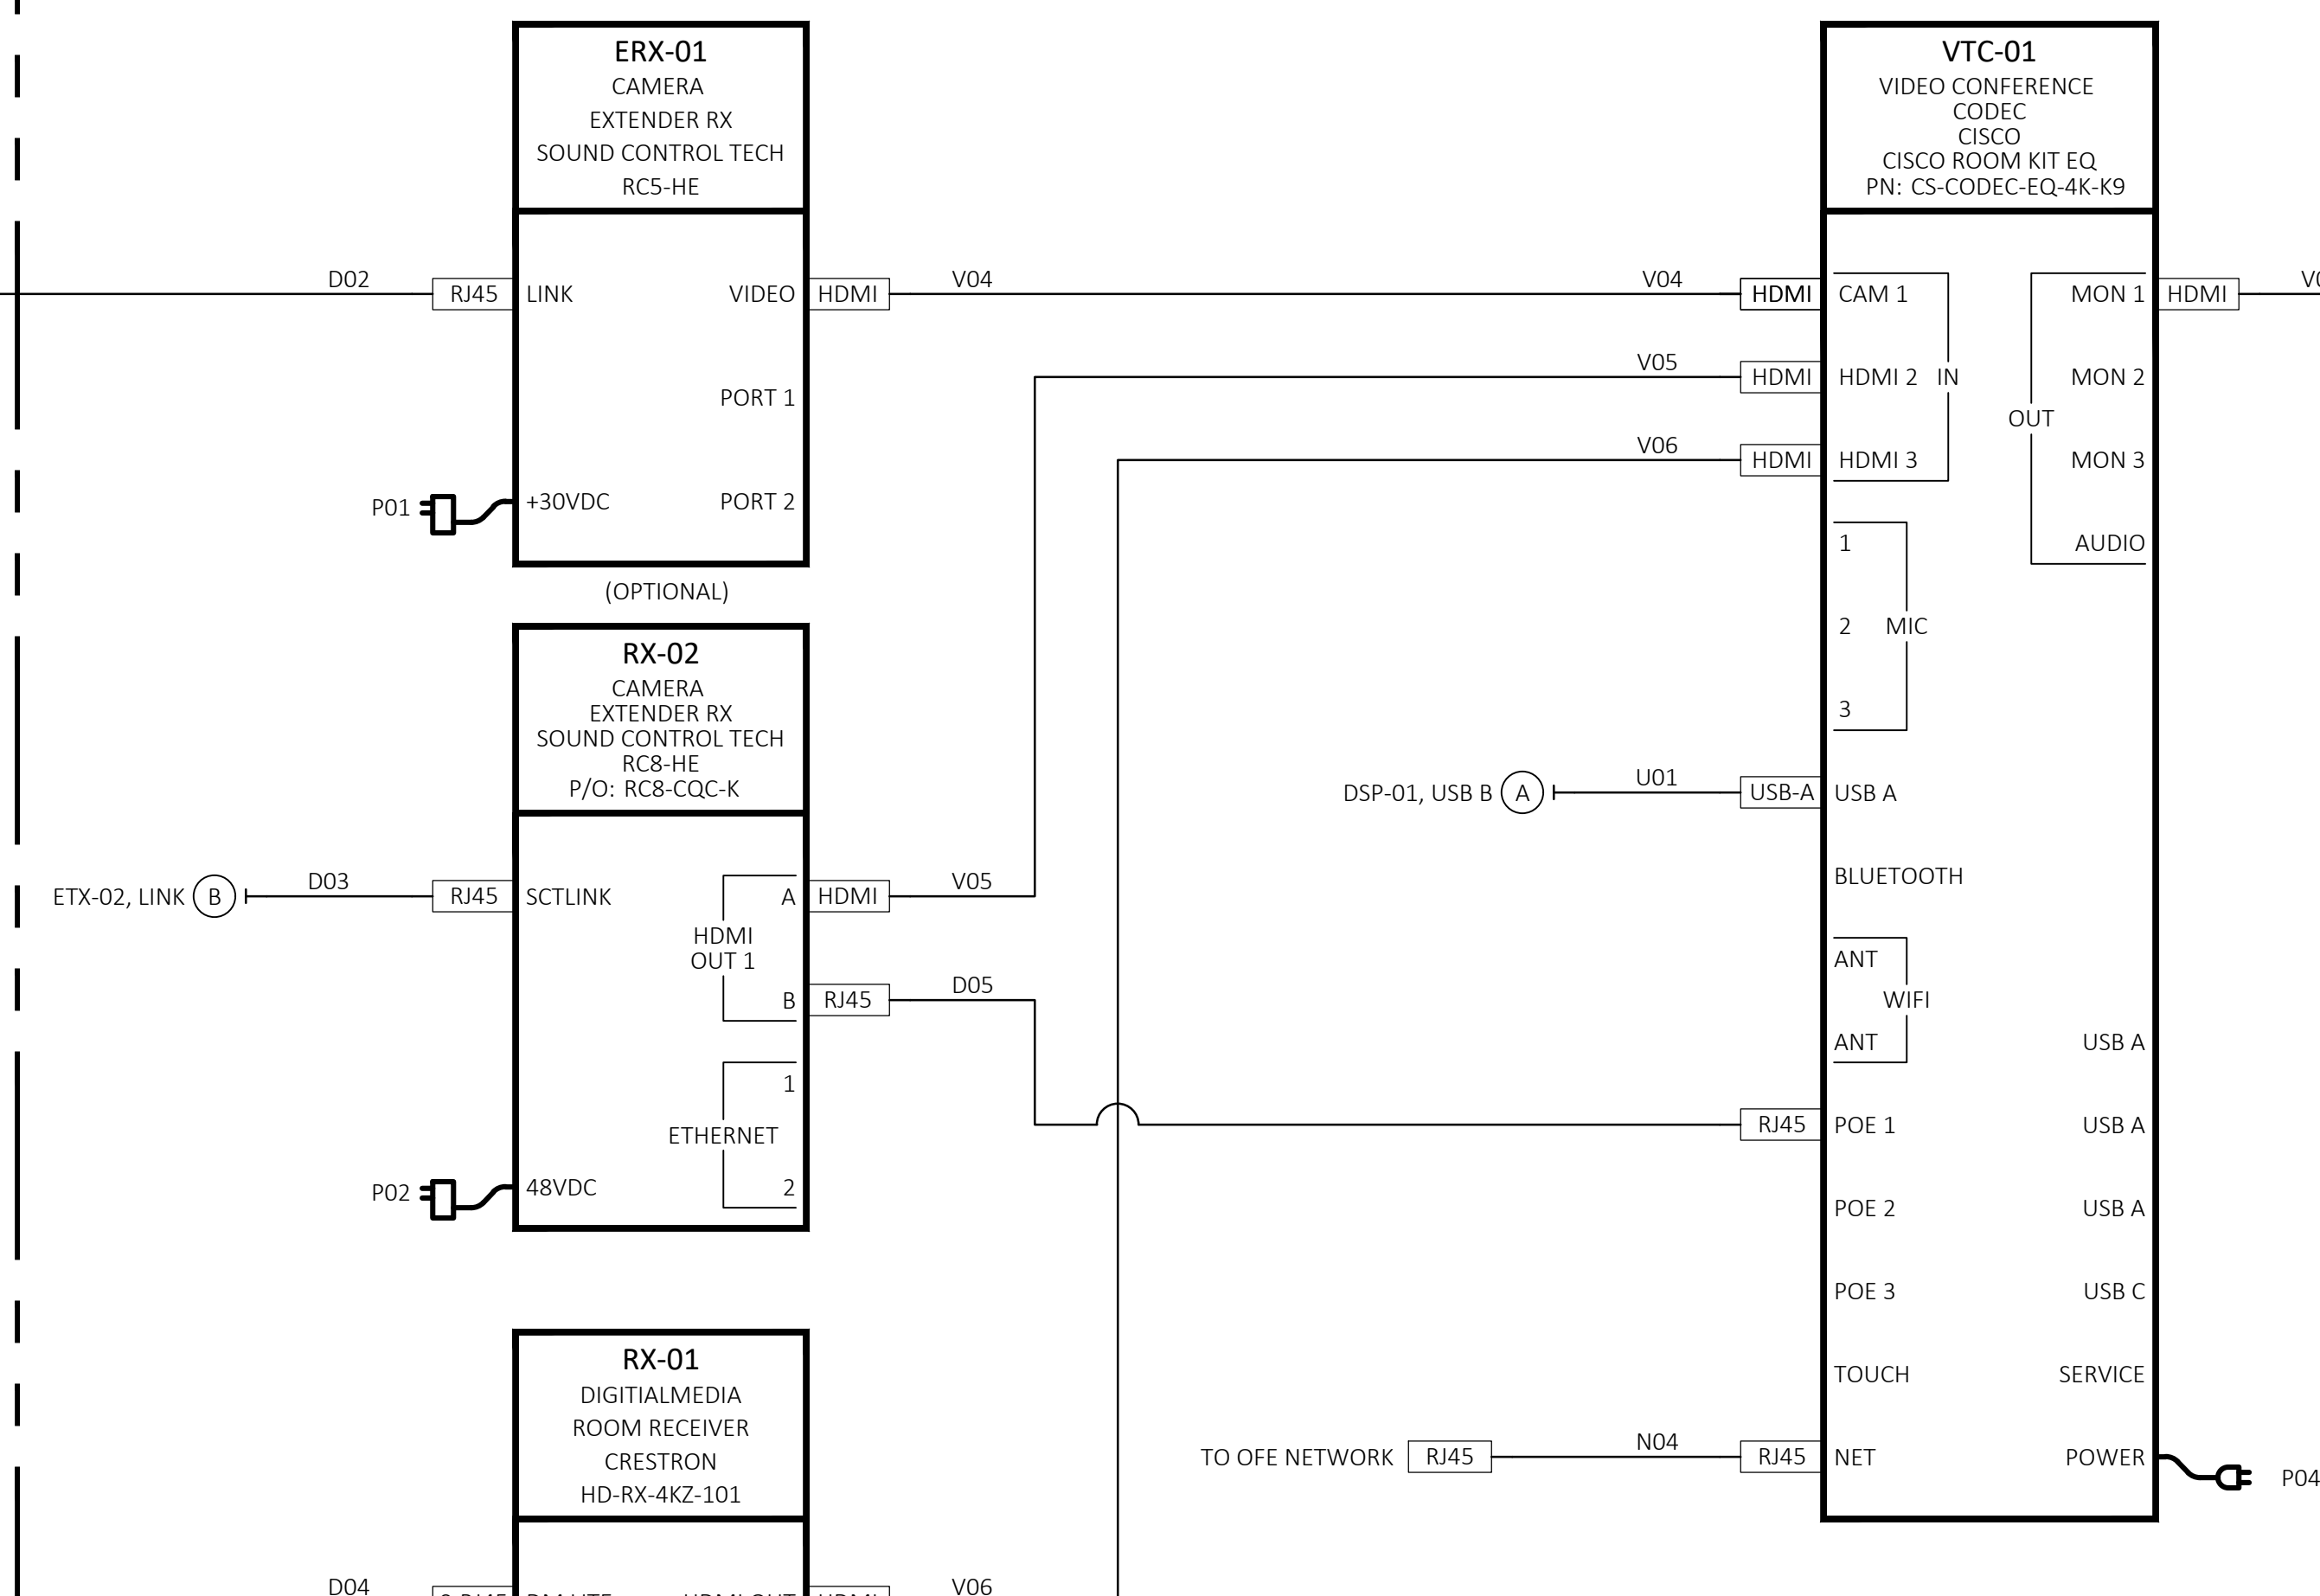


ON TABLE

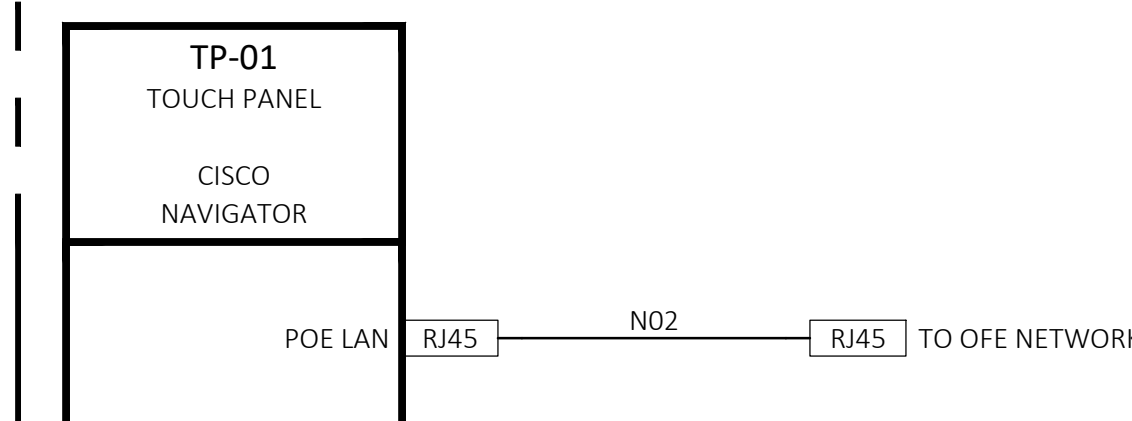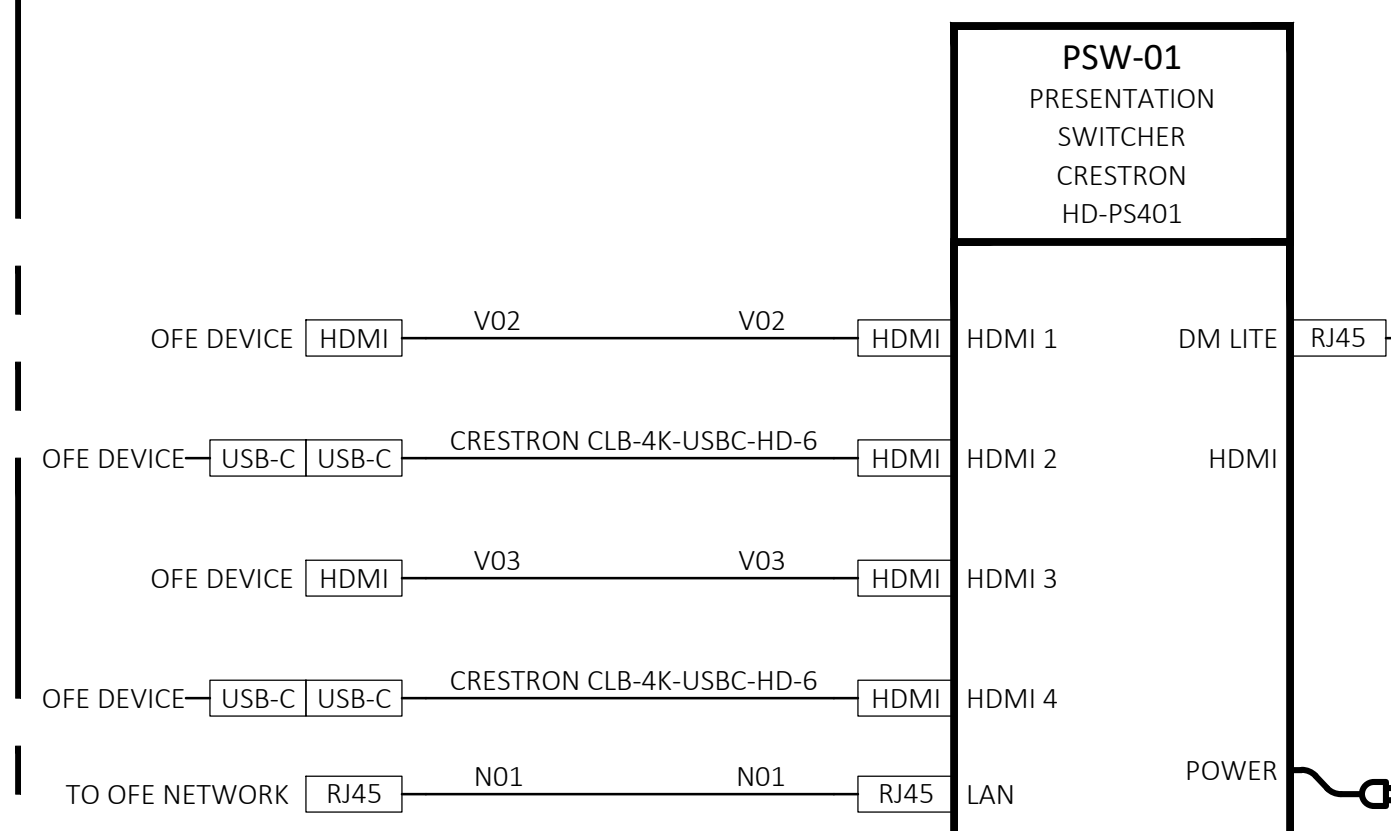


BY DOOR OUTSIDE ROOM

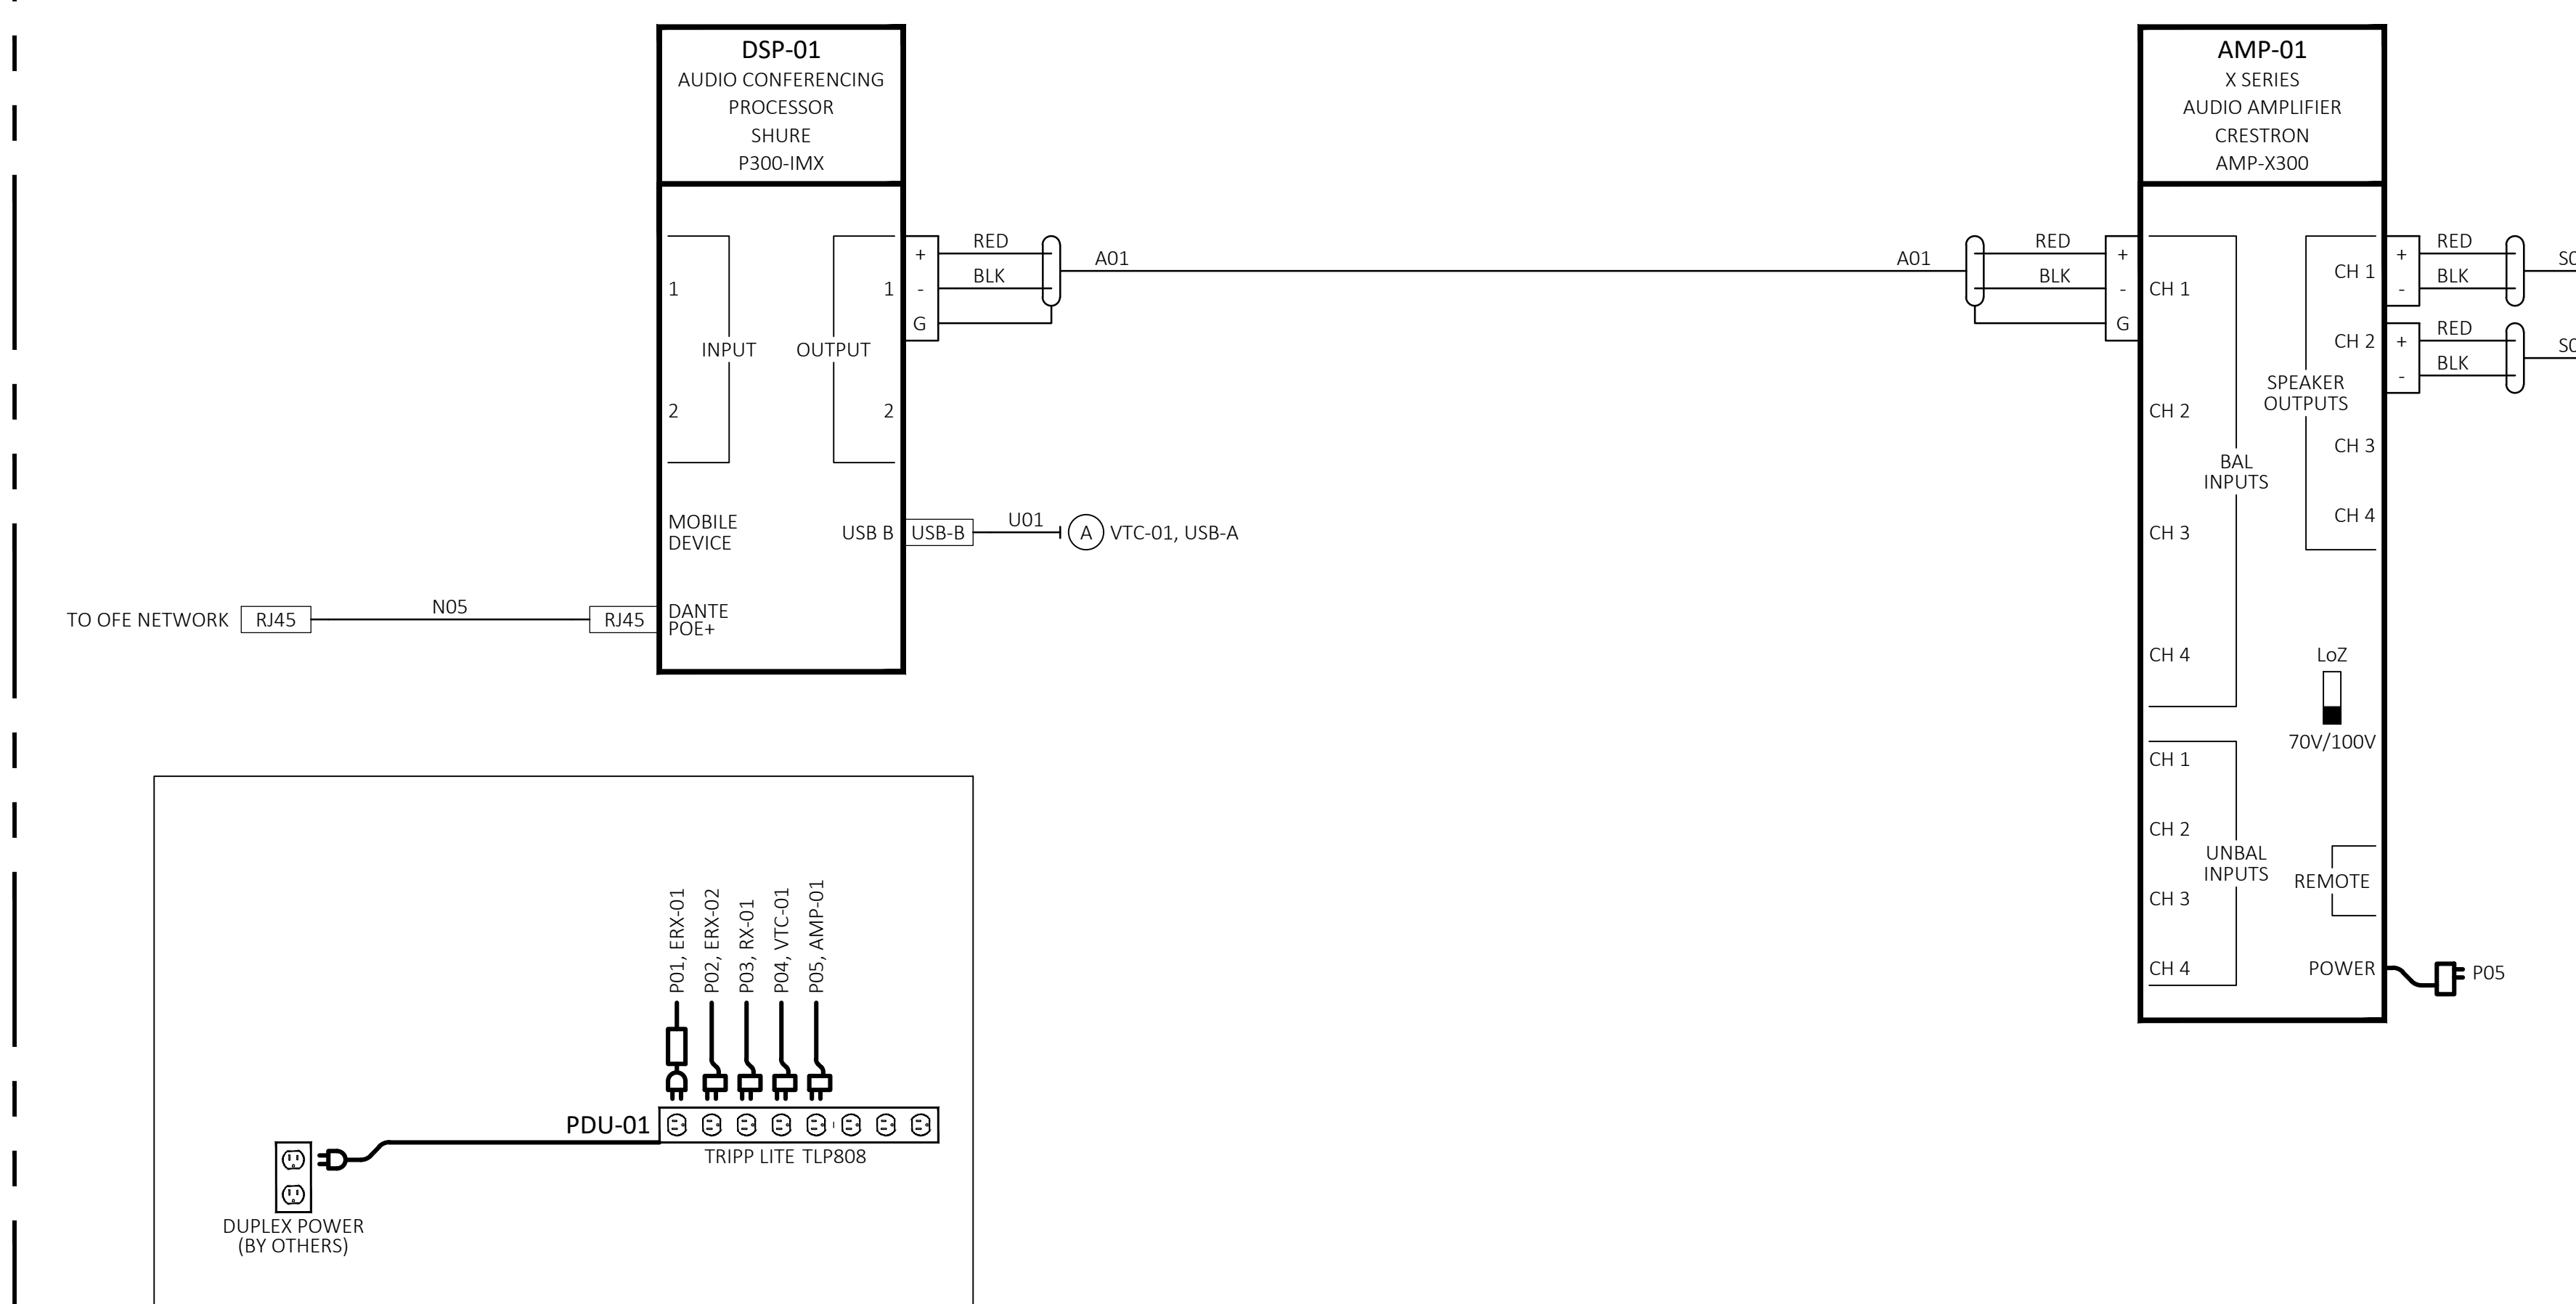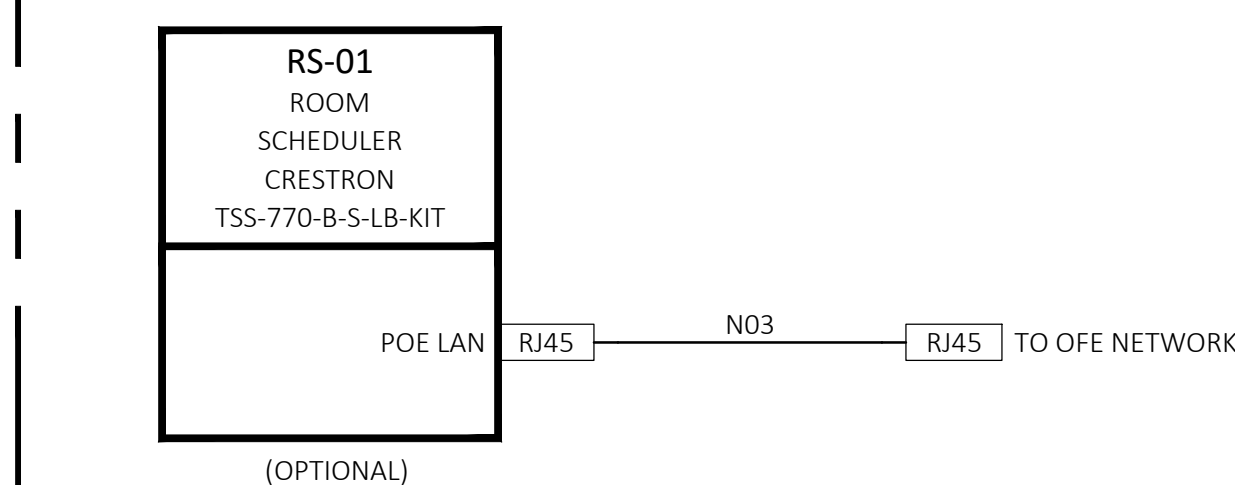


BEHIND DISPLAY

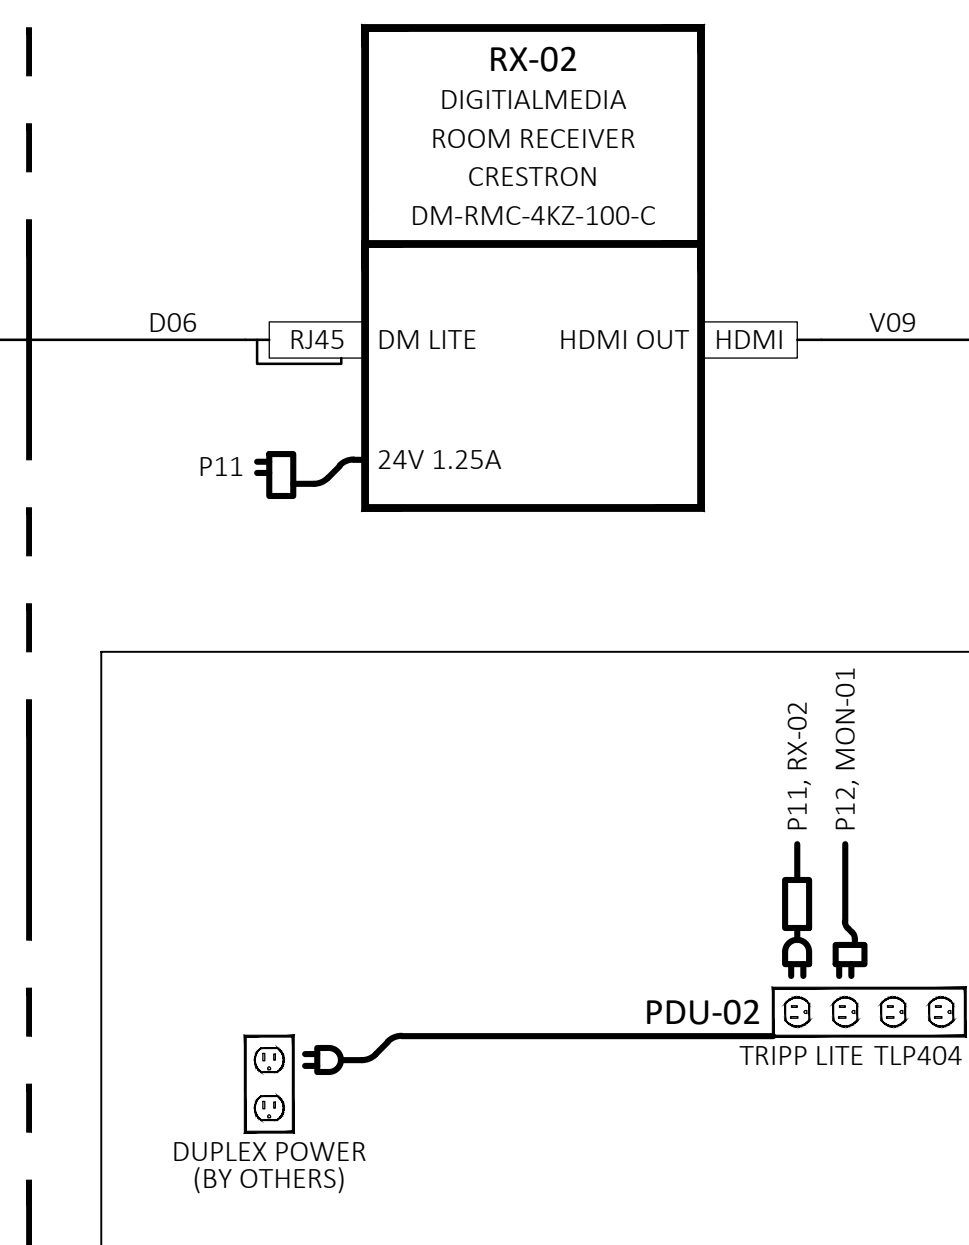


DISPLAY WALL

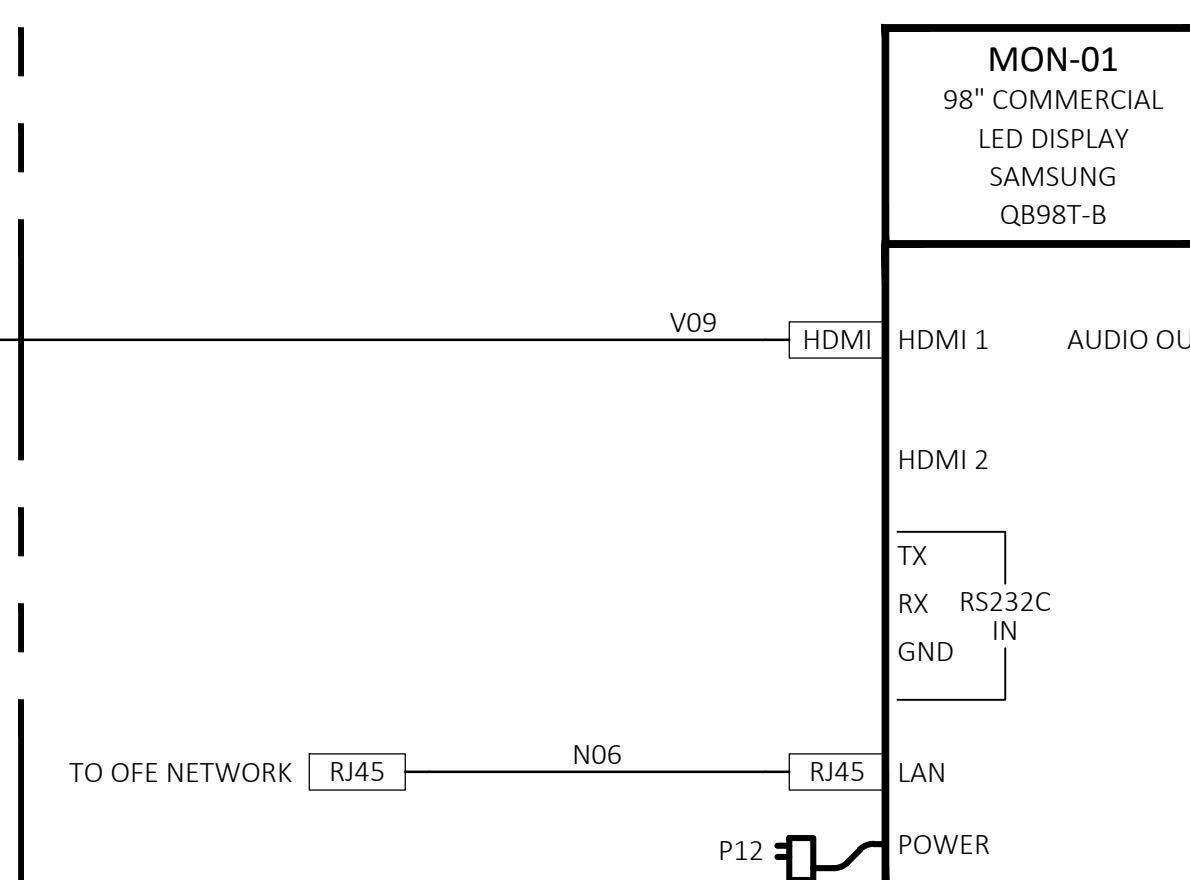

BELOW DISPLAY

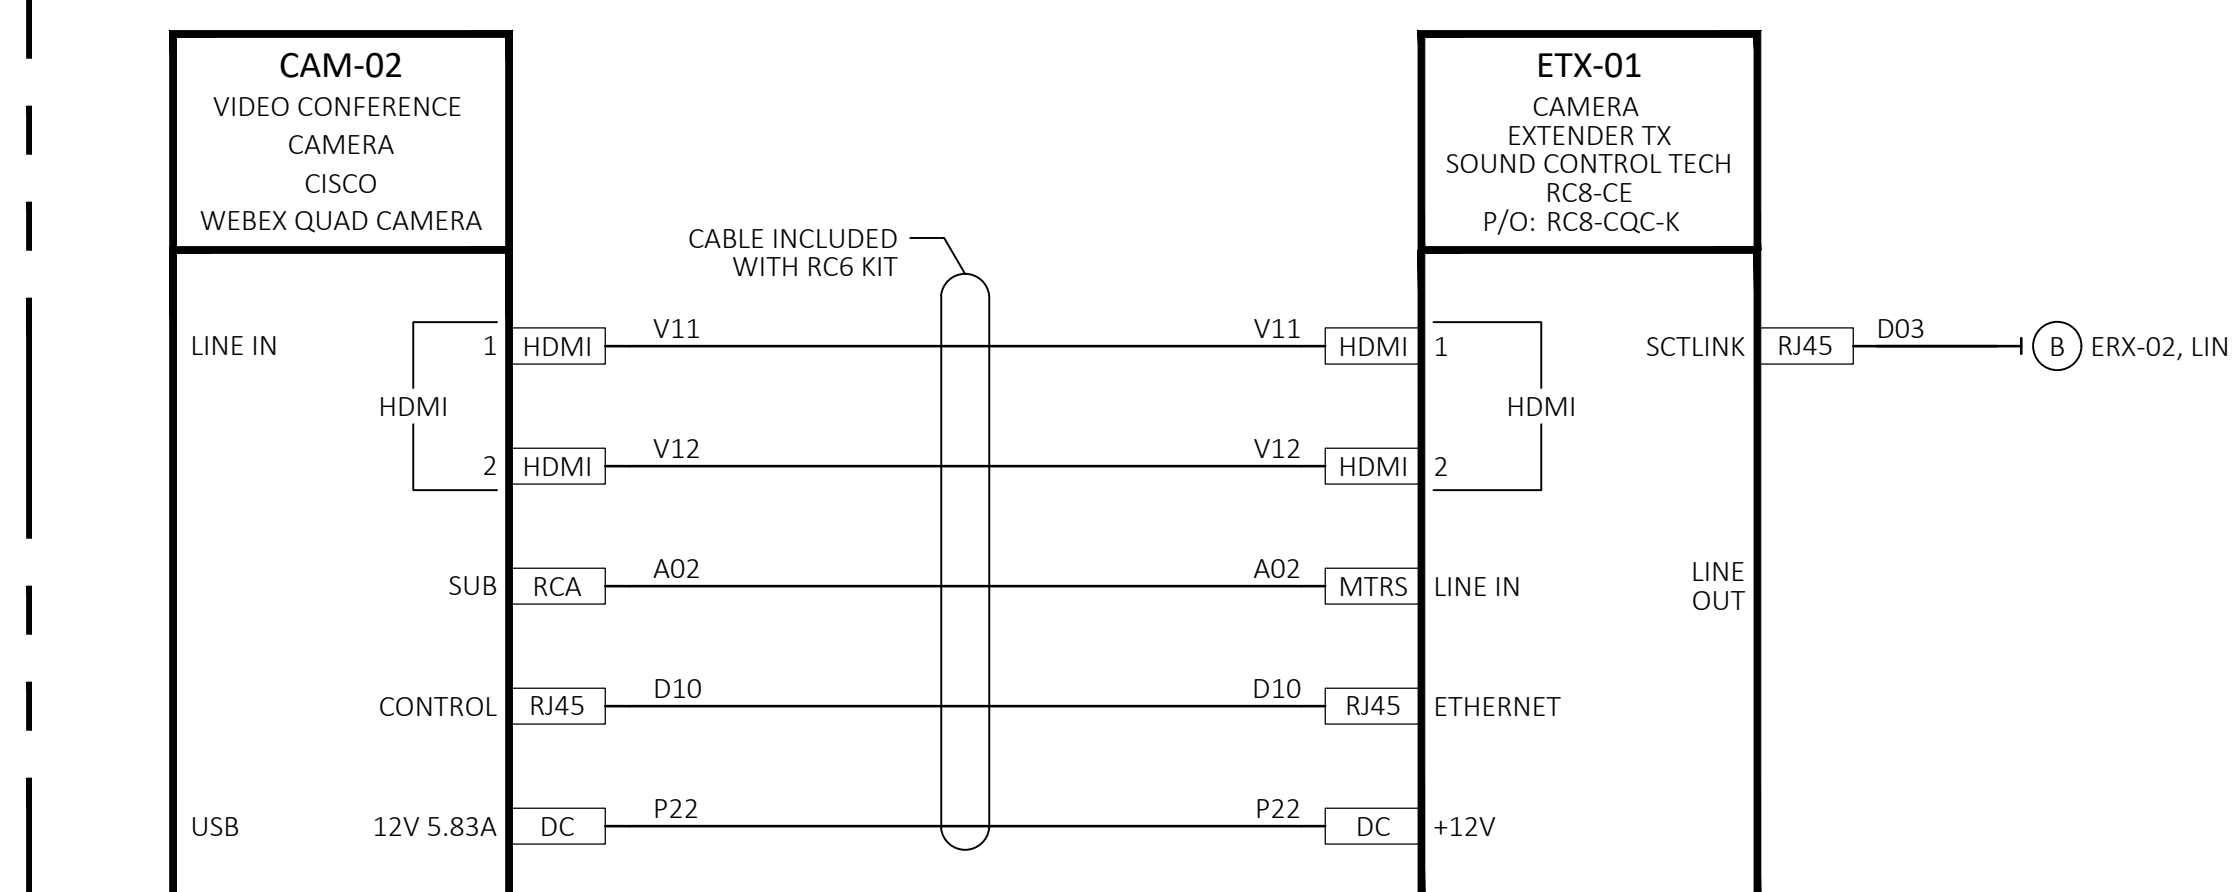

CEILING

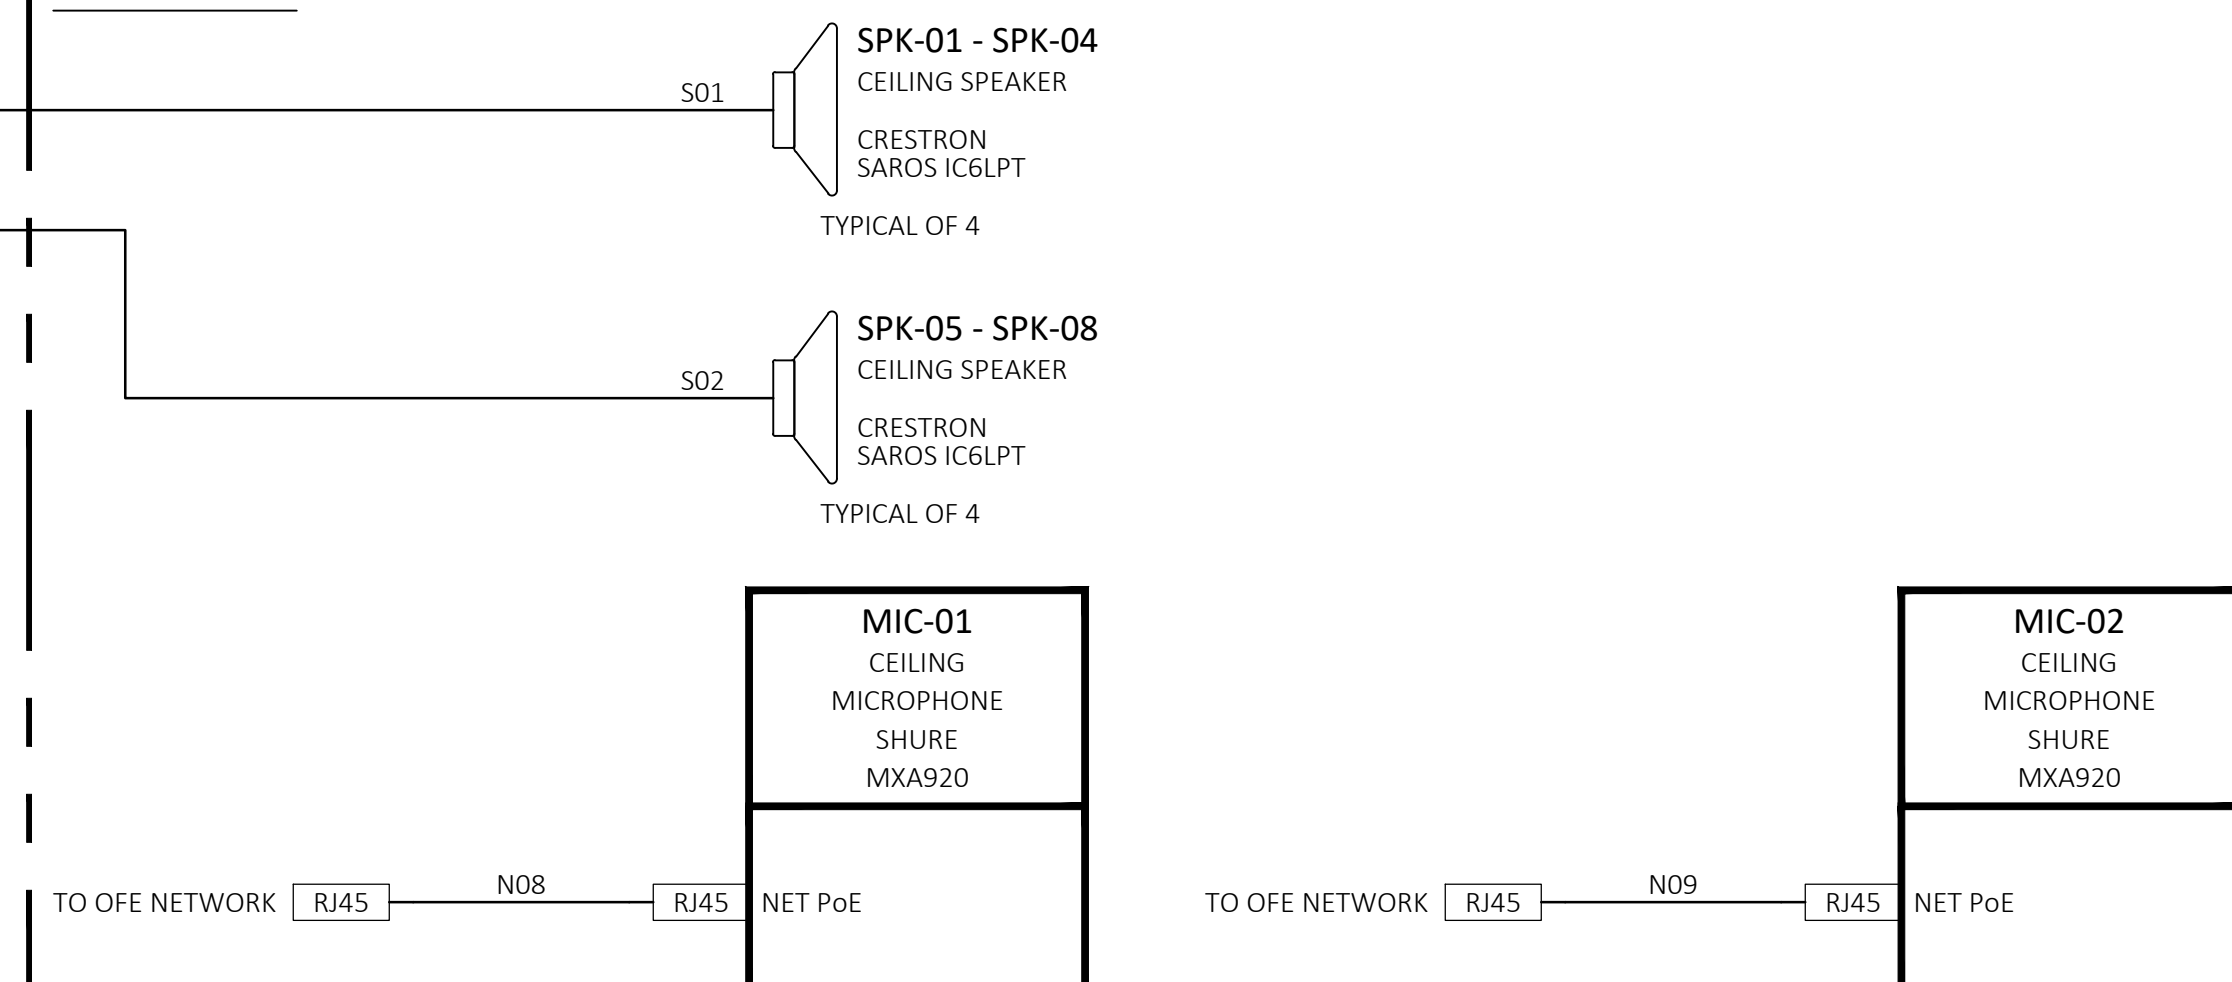

www.diversifiedus.com
866-447-1004
customerservice@diversifiedus.com

PIC	DATE	DESCRIPTION
	REVISION 2	
	2024-03-11	

EXECUTIVE LARGE
CONFERENCE
AUDIOVISUAL

WIRING DIAGRAM

DRAWING NUMBER
TA07-311